


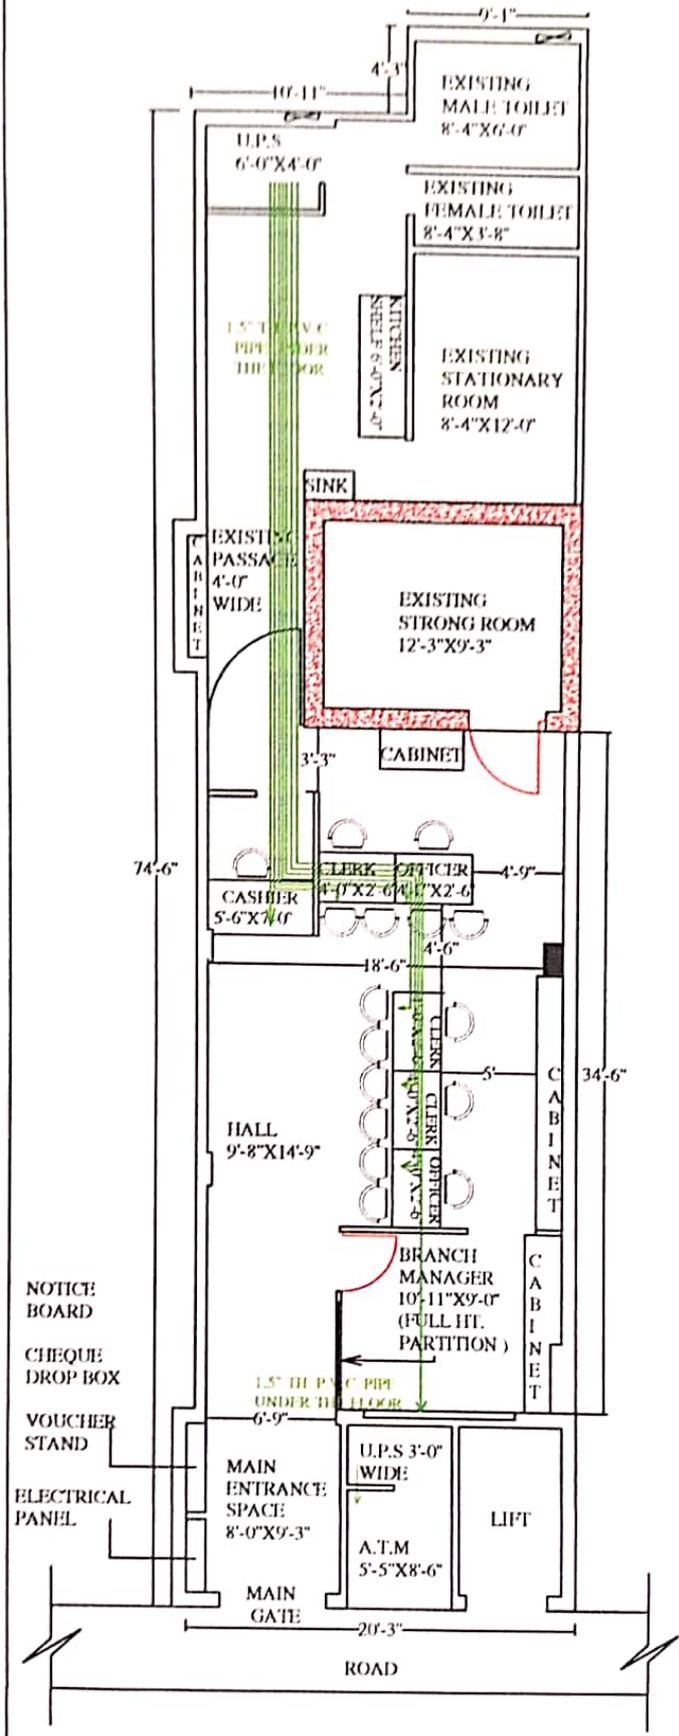

PRODUCED BY AN AUTODESK EDUCATIONAL PRODUCT


REVISED LAYOUT PLAN FOR THE BRANCH OF  
PB & SIND BANK, LAJPAT NAGAR, JALANDHAR.



MAKOL AND ASSOCIATES  
ARCHITECT  
MB. 98152-30220  
PH. 01822-237626

6-4-2024

REVISED LAYOUT PLAN FOR THE BRANCH OF  
PB & SIND BANK, LAJPAT NAGAR, JALANDHAR.

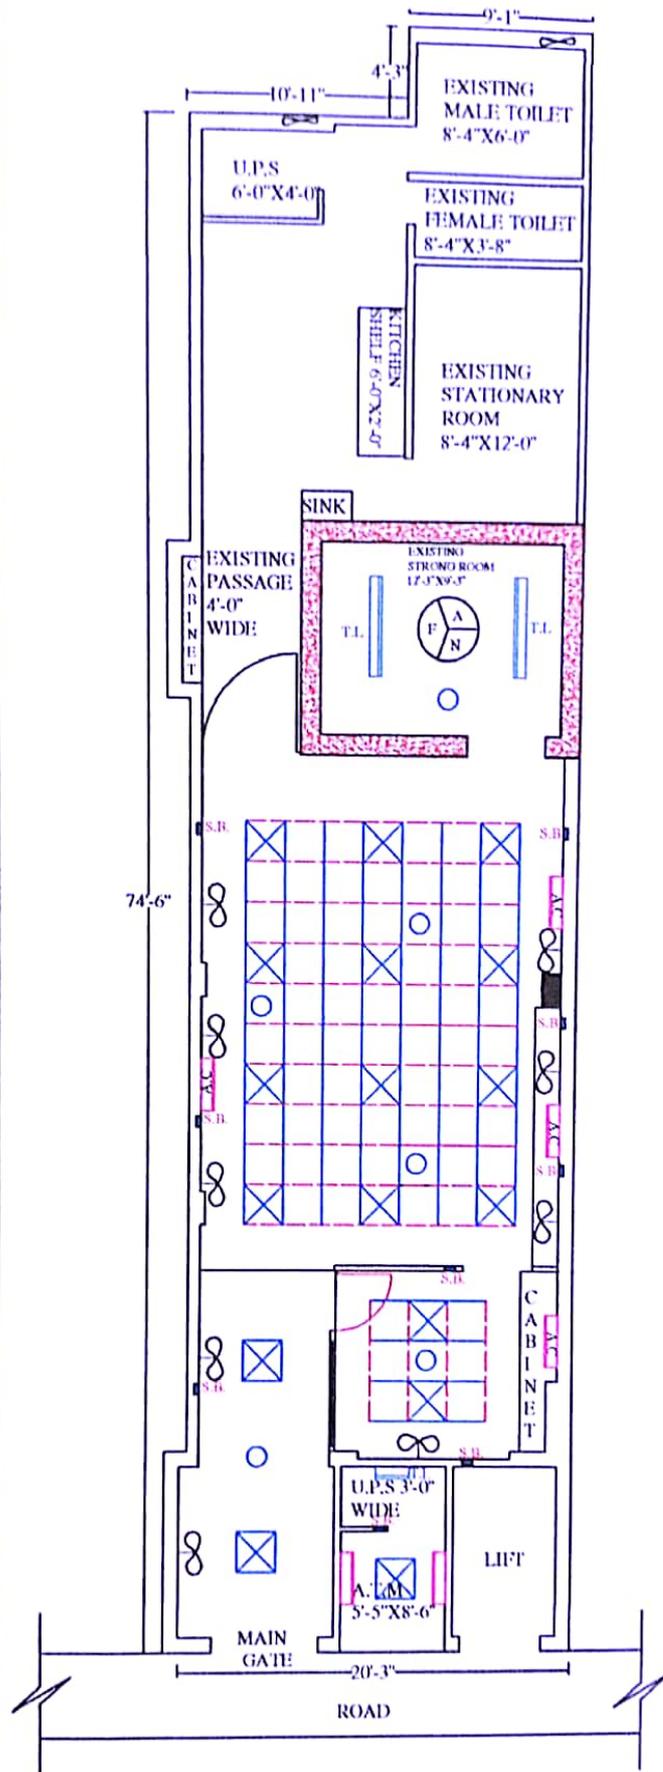

MAKOL AND ASSOCIATES  
ARCHITECT  
 MB. 98152-30220  
 P.H. 01822-237626

6-4-2024