




PLAN

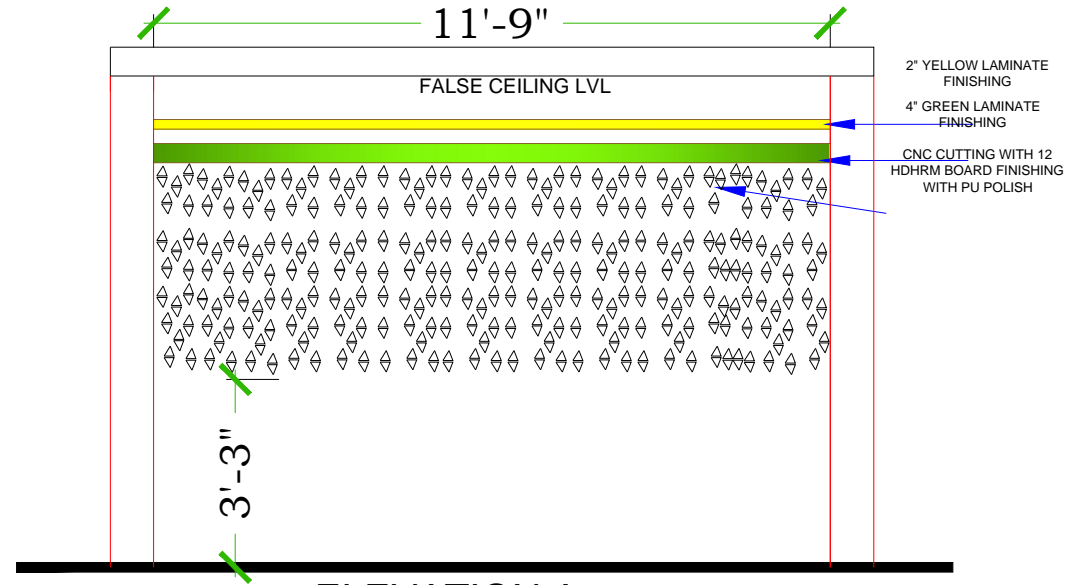


ELEVATION A

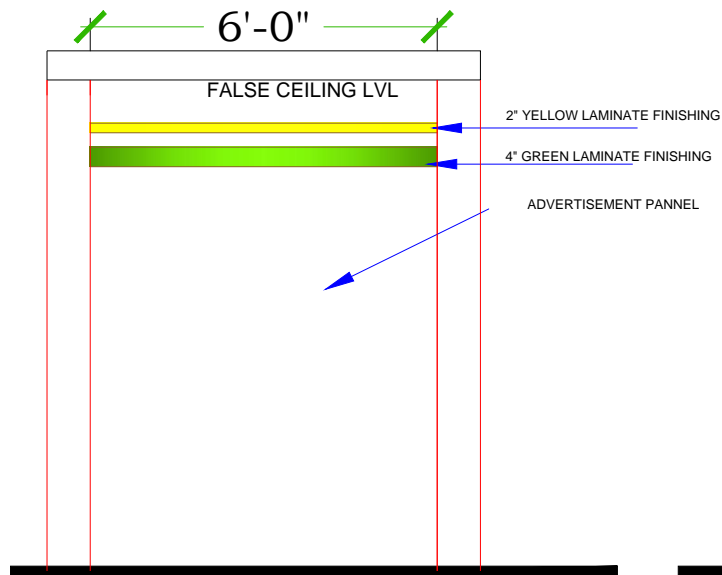

ELEVATION-B

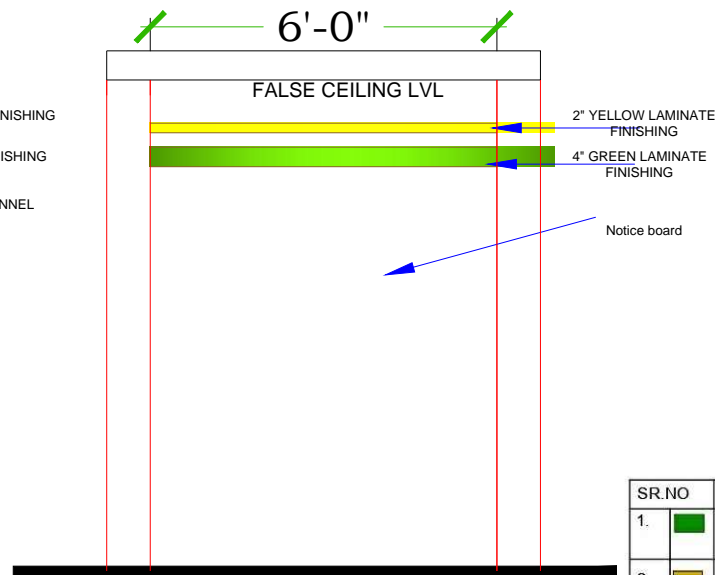

ELEVATION D

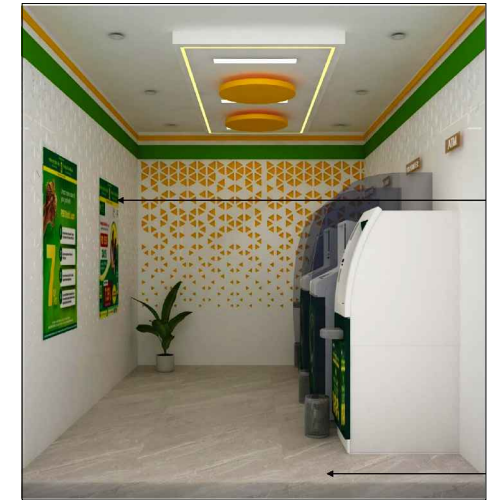

REFERENCE IMAGES

SR.NO	LAMINATE	ARCHIDLAM	CENTURY	GREENLAM
1.		GREEN	BRIGHT GREEN 11036	LAWN GREEN 284
2.		YELLOW	YELLOW 11077	YELLOW 203
3.		WHITE	16011 FROSTY WHITE (HG)	111 HG FROSTY WHITE
				107 SGL



E-LOBBY

PROJECT
DETAIL DRWAING OF PUNJAB & SIND BANK


DRAWING
LAYOUT

NORTH
SCALE N.T.S.
DATE


ARCHITECT
MOHIT & ASSOCIATES
ARCHITECTS, INTERIORS, ESTIMATORS
E-291 SEC-27 NOIDA 201301
MO.- 07428217659,9582218092

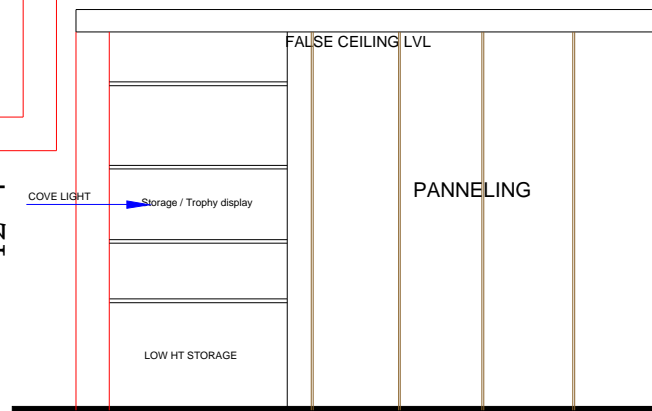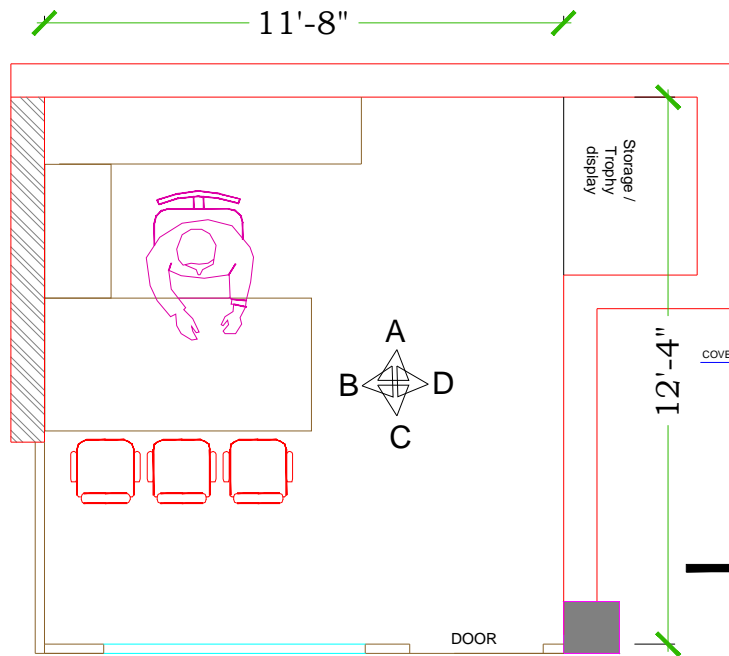


ELEVATION D

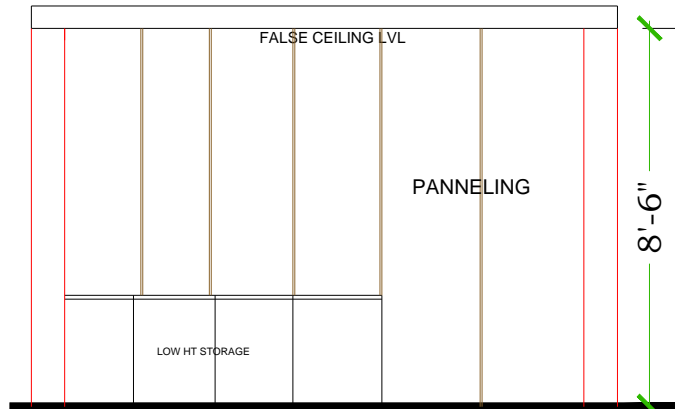

ELEVATION A

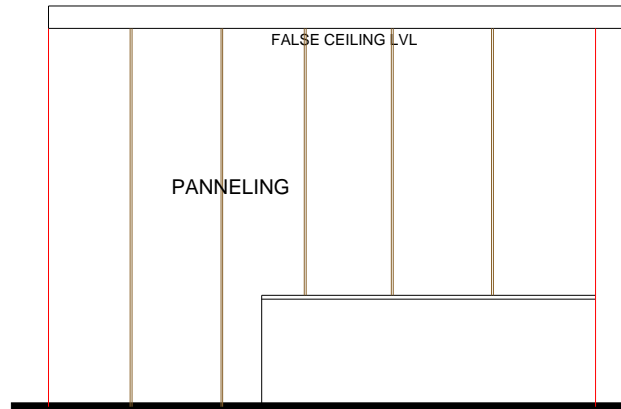

ELEVATION B

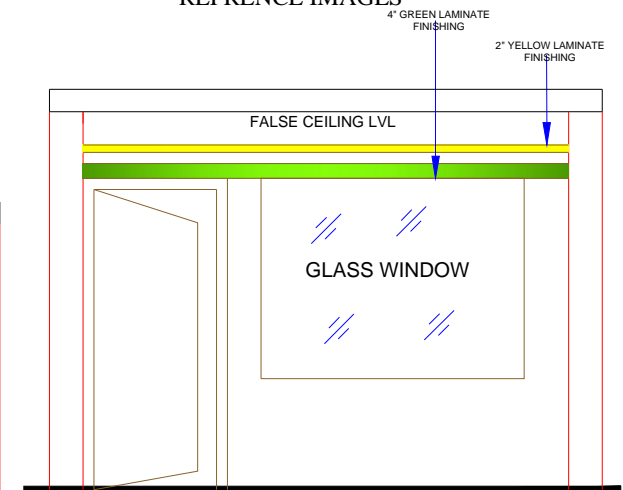

ELEVATION D

SR.NO	LAMINATE	ARCHIDLAM	CENTURY	GREENLAM
1.	GREEN	BRIGHT GREEN 11036	LAWN GREEN 284	GRASS GREEN (250)
2.	YELLOW	YELLOW 11077	YELLOW 203	YELLOW(229)
3.	WHITE	16011 FROSTY WHITE (HG)	111 HG FROSTY WHITE	107 SGL

MANAGER CABIN VIEW

PROJECT
DETAIL DRWAING OF PUNJAB & SIND BANK

DRAWING
LAYOUT


NORTH

SCALE N.T.S.
DATE


ARCHITECT
MOHIT & ASSOCIATES
ARCHITECTS, INTERIORS, ESTIMATORS
E-291 SEC-27 NOIDA 201301
MO.- 07428217659,9582218092




REFERENCE IMAGES

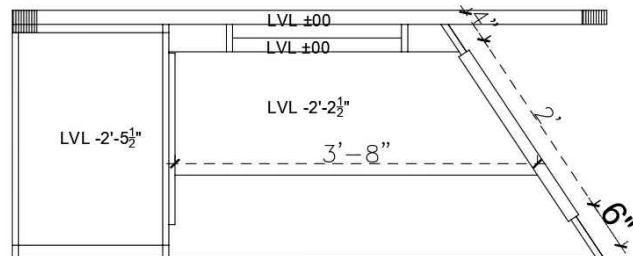


ELEVATION A

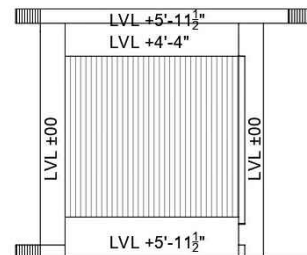

ELEVATION C

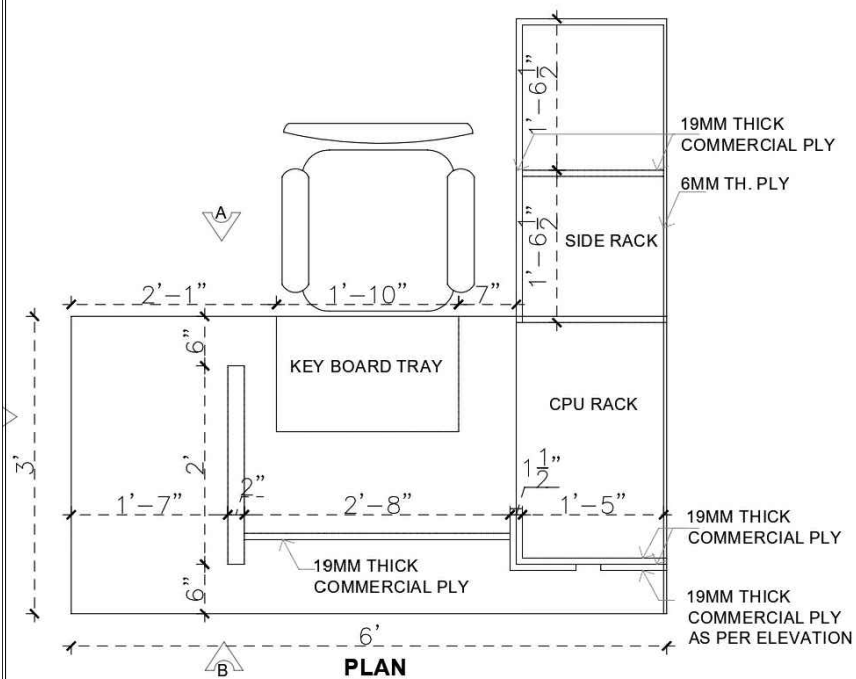

PLAN

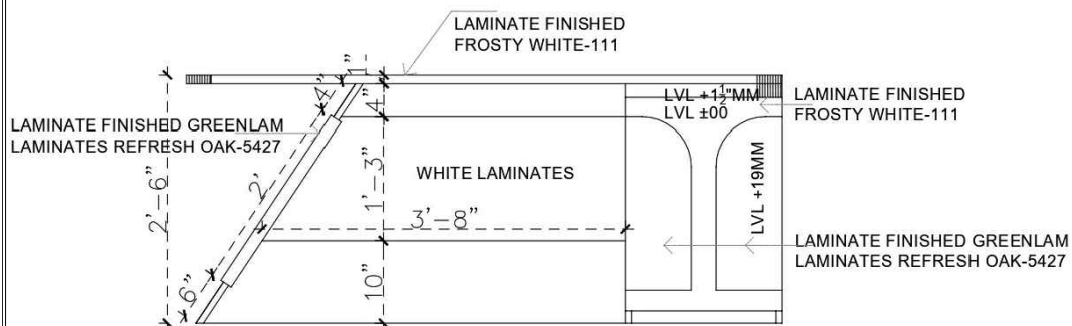

ELEVATION B

MANAGER TABLE

PROJECT
DETAIL DRWAING OF PUNJAB & SIND BANK

DRAWING

LAYOUT





NORTH

SCALE N.T.S.


DATE

ARCHITECT
MOHIT & ASSOCIATES
ARCHITECTS, INTERIORS, ESTIMATORS
E-291 SEC-27 NOIDA 201301
MO.- 07428217659,9582218092

SR.NO	LAMINATE	ARCHIDLAM	CENTURY	GREENLAM
1.		BRIGHT GREEN 11036	LAWN GREEN 284	GRASS GREEN (250)
2.		YELLOW 11077	YELLOW 203	YELLOW(229)
3.		16011 FROSTY WHITE (HG)	111 HG FROSTY WHITE	107 SGL

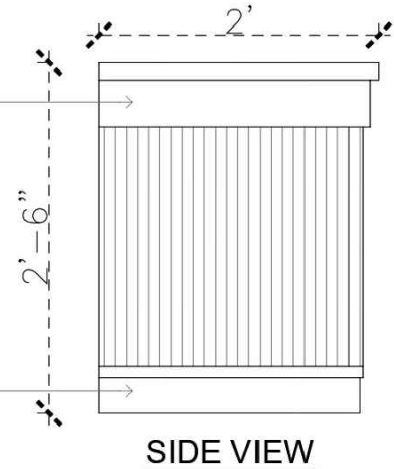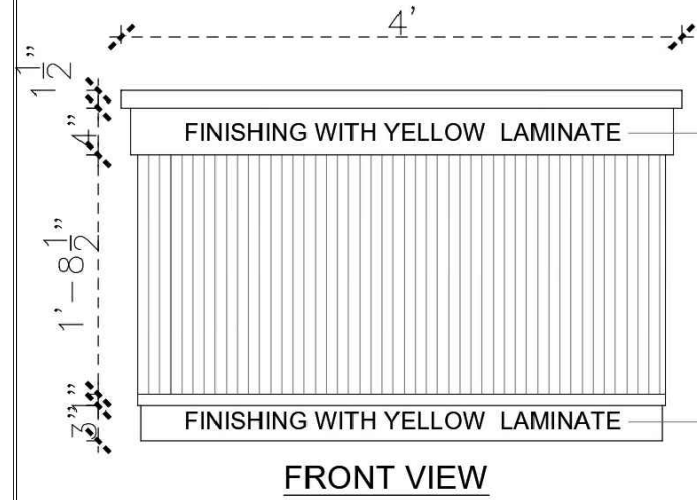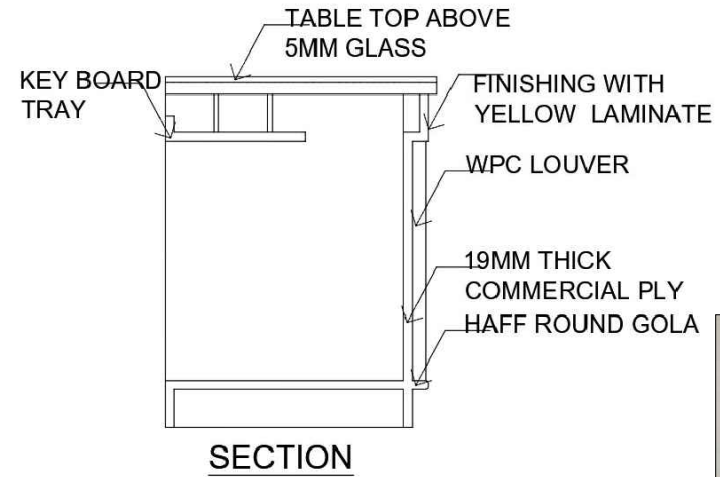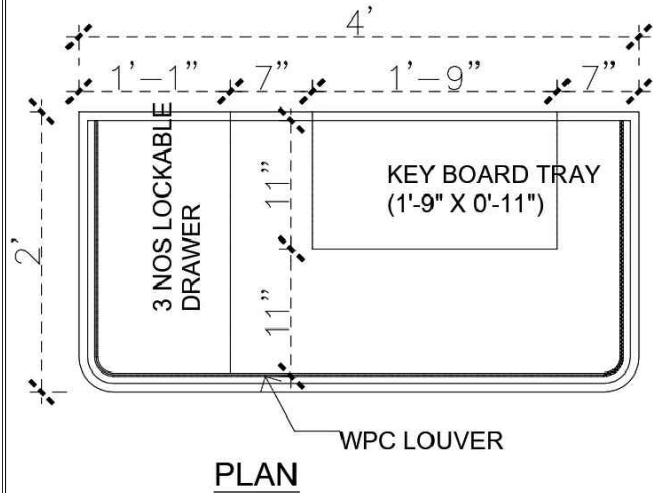

REFERENCE IMAGES

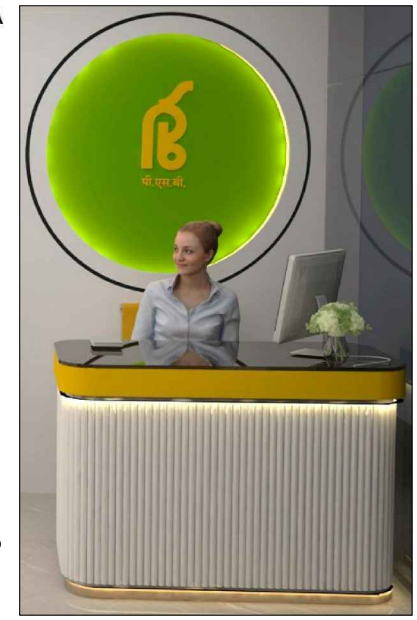

SR.NO	LAMINATE	ARCHIDLAM	CENTURY	GREENLAM
1.	 GREEN	BRIGHT GREEN 11036	LAWN GREEN 284	GRASS GREEN (250)
2.	 YELLOW	YELLOW 11077	YELLOW 203	YELLOW(229)
3.	 WHITE	16011 FROSTY	111 HG FROSTY	107 SGL

RECEPTION TABLE


PROJECT
DETAIL DRWAING OF PUNJAB & SIND BANK

DRAWING
LAYOUT

NORTH

SCALE N.T.S.
DATE



ARCHITECT
MOHIT & ASSOCIATES
ARCHITECTS, INTERIORS, ESTIMATORS
E-291 SEC-27 NOIDA 201301
MO.- 07428217659,9582218092

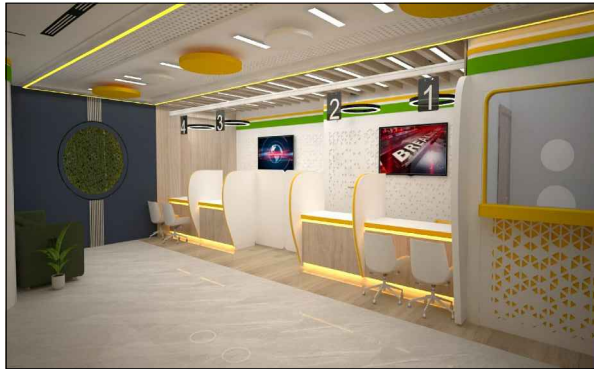

REFERENCE IMAGES



REFERENCE IMAGES

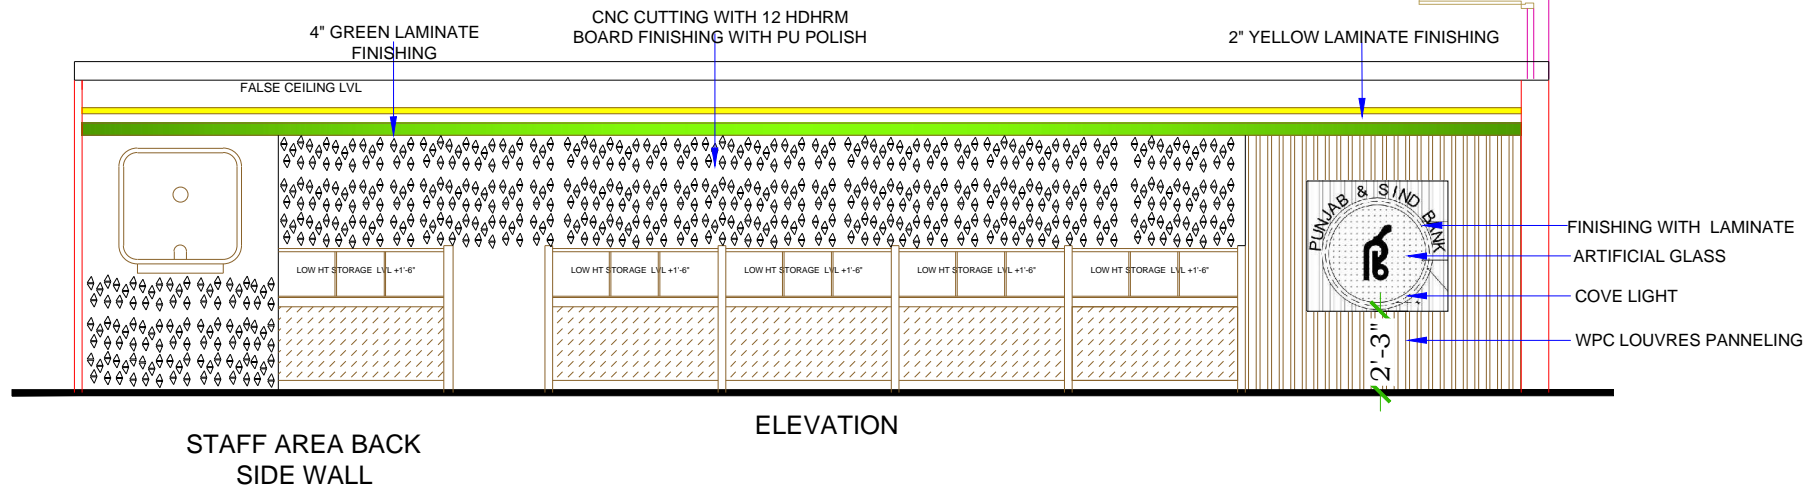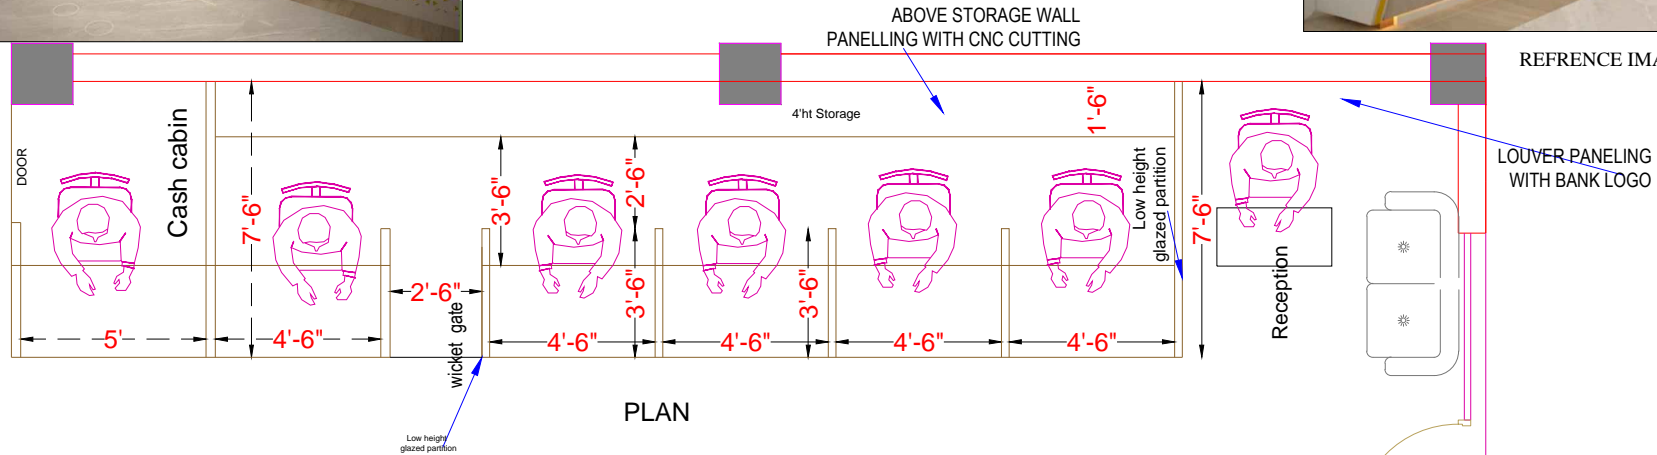

STAFF AREA BACK
SIDE WALL

PROJECT
DETAIL DRWAING OF PUNJAB & SIND BANK

DRAWING
LAYOUT

NORTH

SCALE N.T.S.



DATE

ARCHITECT
MOHIT & ASSOCIATES
ARCHITECTS, INTERIORS, ESTIMATORS
E-291 SEC-27 NOIDA 201301
MO.- 07428217659,9582218092


UPS

DOOR


WRITING DESK / CHEQUE DROP BOX PLAN

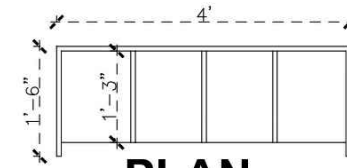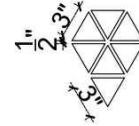

PLAN

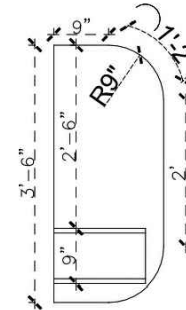


SIDE VIEW

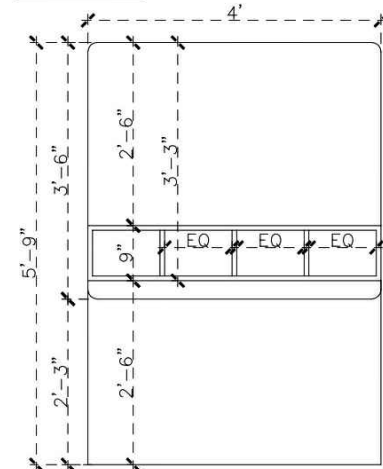

FRONT VIEW



REFERENCE IMAGES

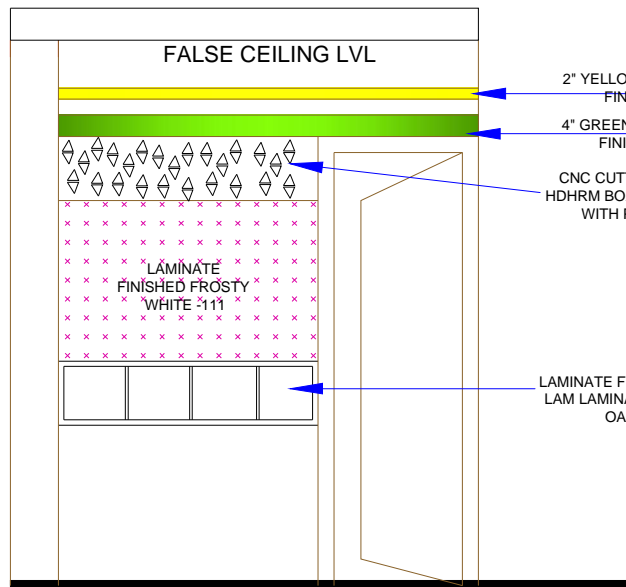

FRONT VIEW

- 2" YELLOW LAMINATE FINISHING
- 4" GREEN LAMINATE FINISHING
- CNC CUTTING WITH 12 HDHRM BOARD FINISHING WITH PU POLISH
- LAMINATE FINISHED GREEN LAM LAMINATES REFRESH OAK -5427

SR.NO	LAMINATE	ARCHIDLAM	CENTURY	GREENLAM
1.		GREEN	BRIGHT GREEN 11036	LAWN GREEN 284 (250)
2.		YELLOW	YELLOW 11077	YELLOW 203
3.		WHITE	16011 FROSTY WHITE (HG)	111 HG FROSTY WHITE

WRITING DESK / CHEQUE DROP BOX

PROJECT
DETAIL DRWAING OF PUNJAB & SIND BANK

DRAWING
LAYOUT

NORTH

SCALE N.T.S.

DATE

ARCHITECT
MOHIT & ASSOCIATES
ARCHITECTS, INTERIORS, ESTIMATORS
E-291 SEC-27 NOIDA 201301
MO.- 07428217659,9582218092