
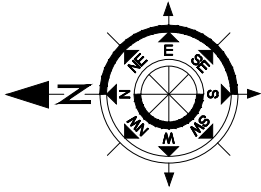


48'

19'

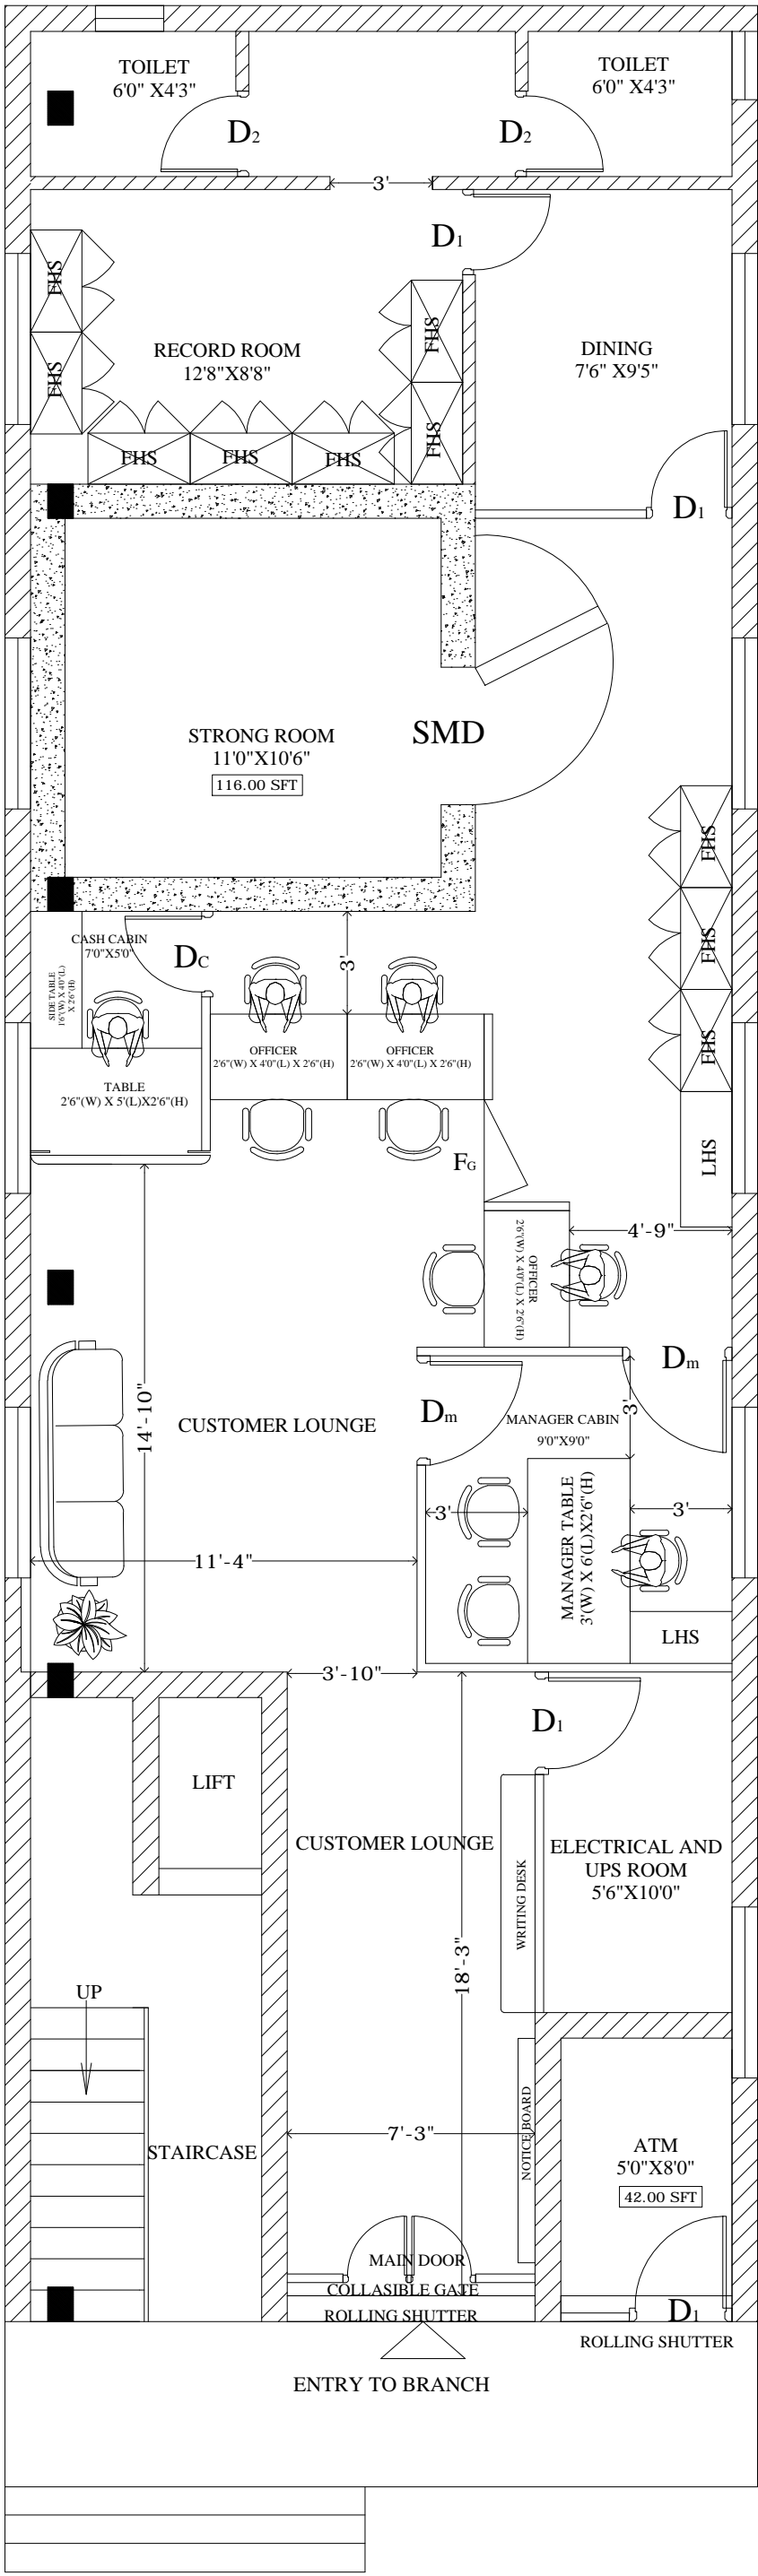

AREA STATEMENT:  
CARPET AREA:1231.00SFT

△	-	-
△	-	-
△	-	-
△	-	-
△	-	-
REV NO	REV DATE	REMARKS

PRELIMINARY	FOR APPROVAL	FOR TENDER	FOR CONSTRUCTION	✓	FOR INFORMATION
PROJECT TITLE	INTERIOR AND FURNITURE OF PSB BANK, BELAGAVI BRANCH,				
CLIENT					
CONSULTANT	 An ISO 9001:2015 Certified Company				
TITLE	INTERIOR LAYOUT				
DRAWN	VPK	REVIEWED	DS	DATE	6-11-2024
CHECKED	KVK	APPROVED	KVK	SCALE	NTS
DRAWING No.	DP-UCO-2024-25-4-BELAGAVI -INT-00				Rev-00